


↑
BEL AIR VILLAGE
3 MIN AWAY

→
\$30 BILLION
TI EXPANSION
5 MIN AWAY

↓
\$5 BILLION
GLOBITECH
EXPANSION
1 MIN AWAY

01 MASTER SITE PLAN

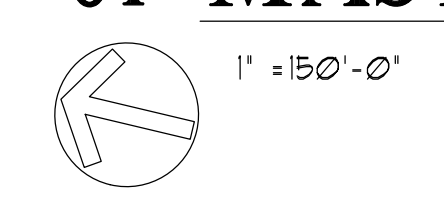

CONTACT: JEFF HARKINSON
(972) 934-8414 ext 3202
JHARKINSON@HARKCORP.COM

CONTACT: CHRIS LAROCCO
(214) 636-6470
CLAROCCO@HARKCORP.COM


PRELIMINARY PLAN
NOT FOR CONSTRUCTION

SP47

JOB NO: 14-047
ISSUE DATE: 10/30/23
SCALE: AS NOTED



WWW.HARKINSONDEVELOPMENT.COM

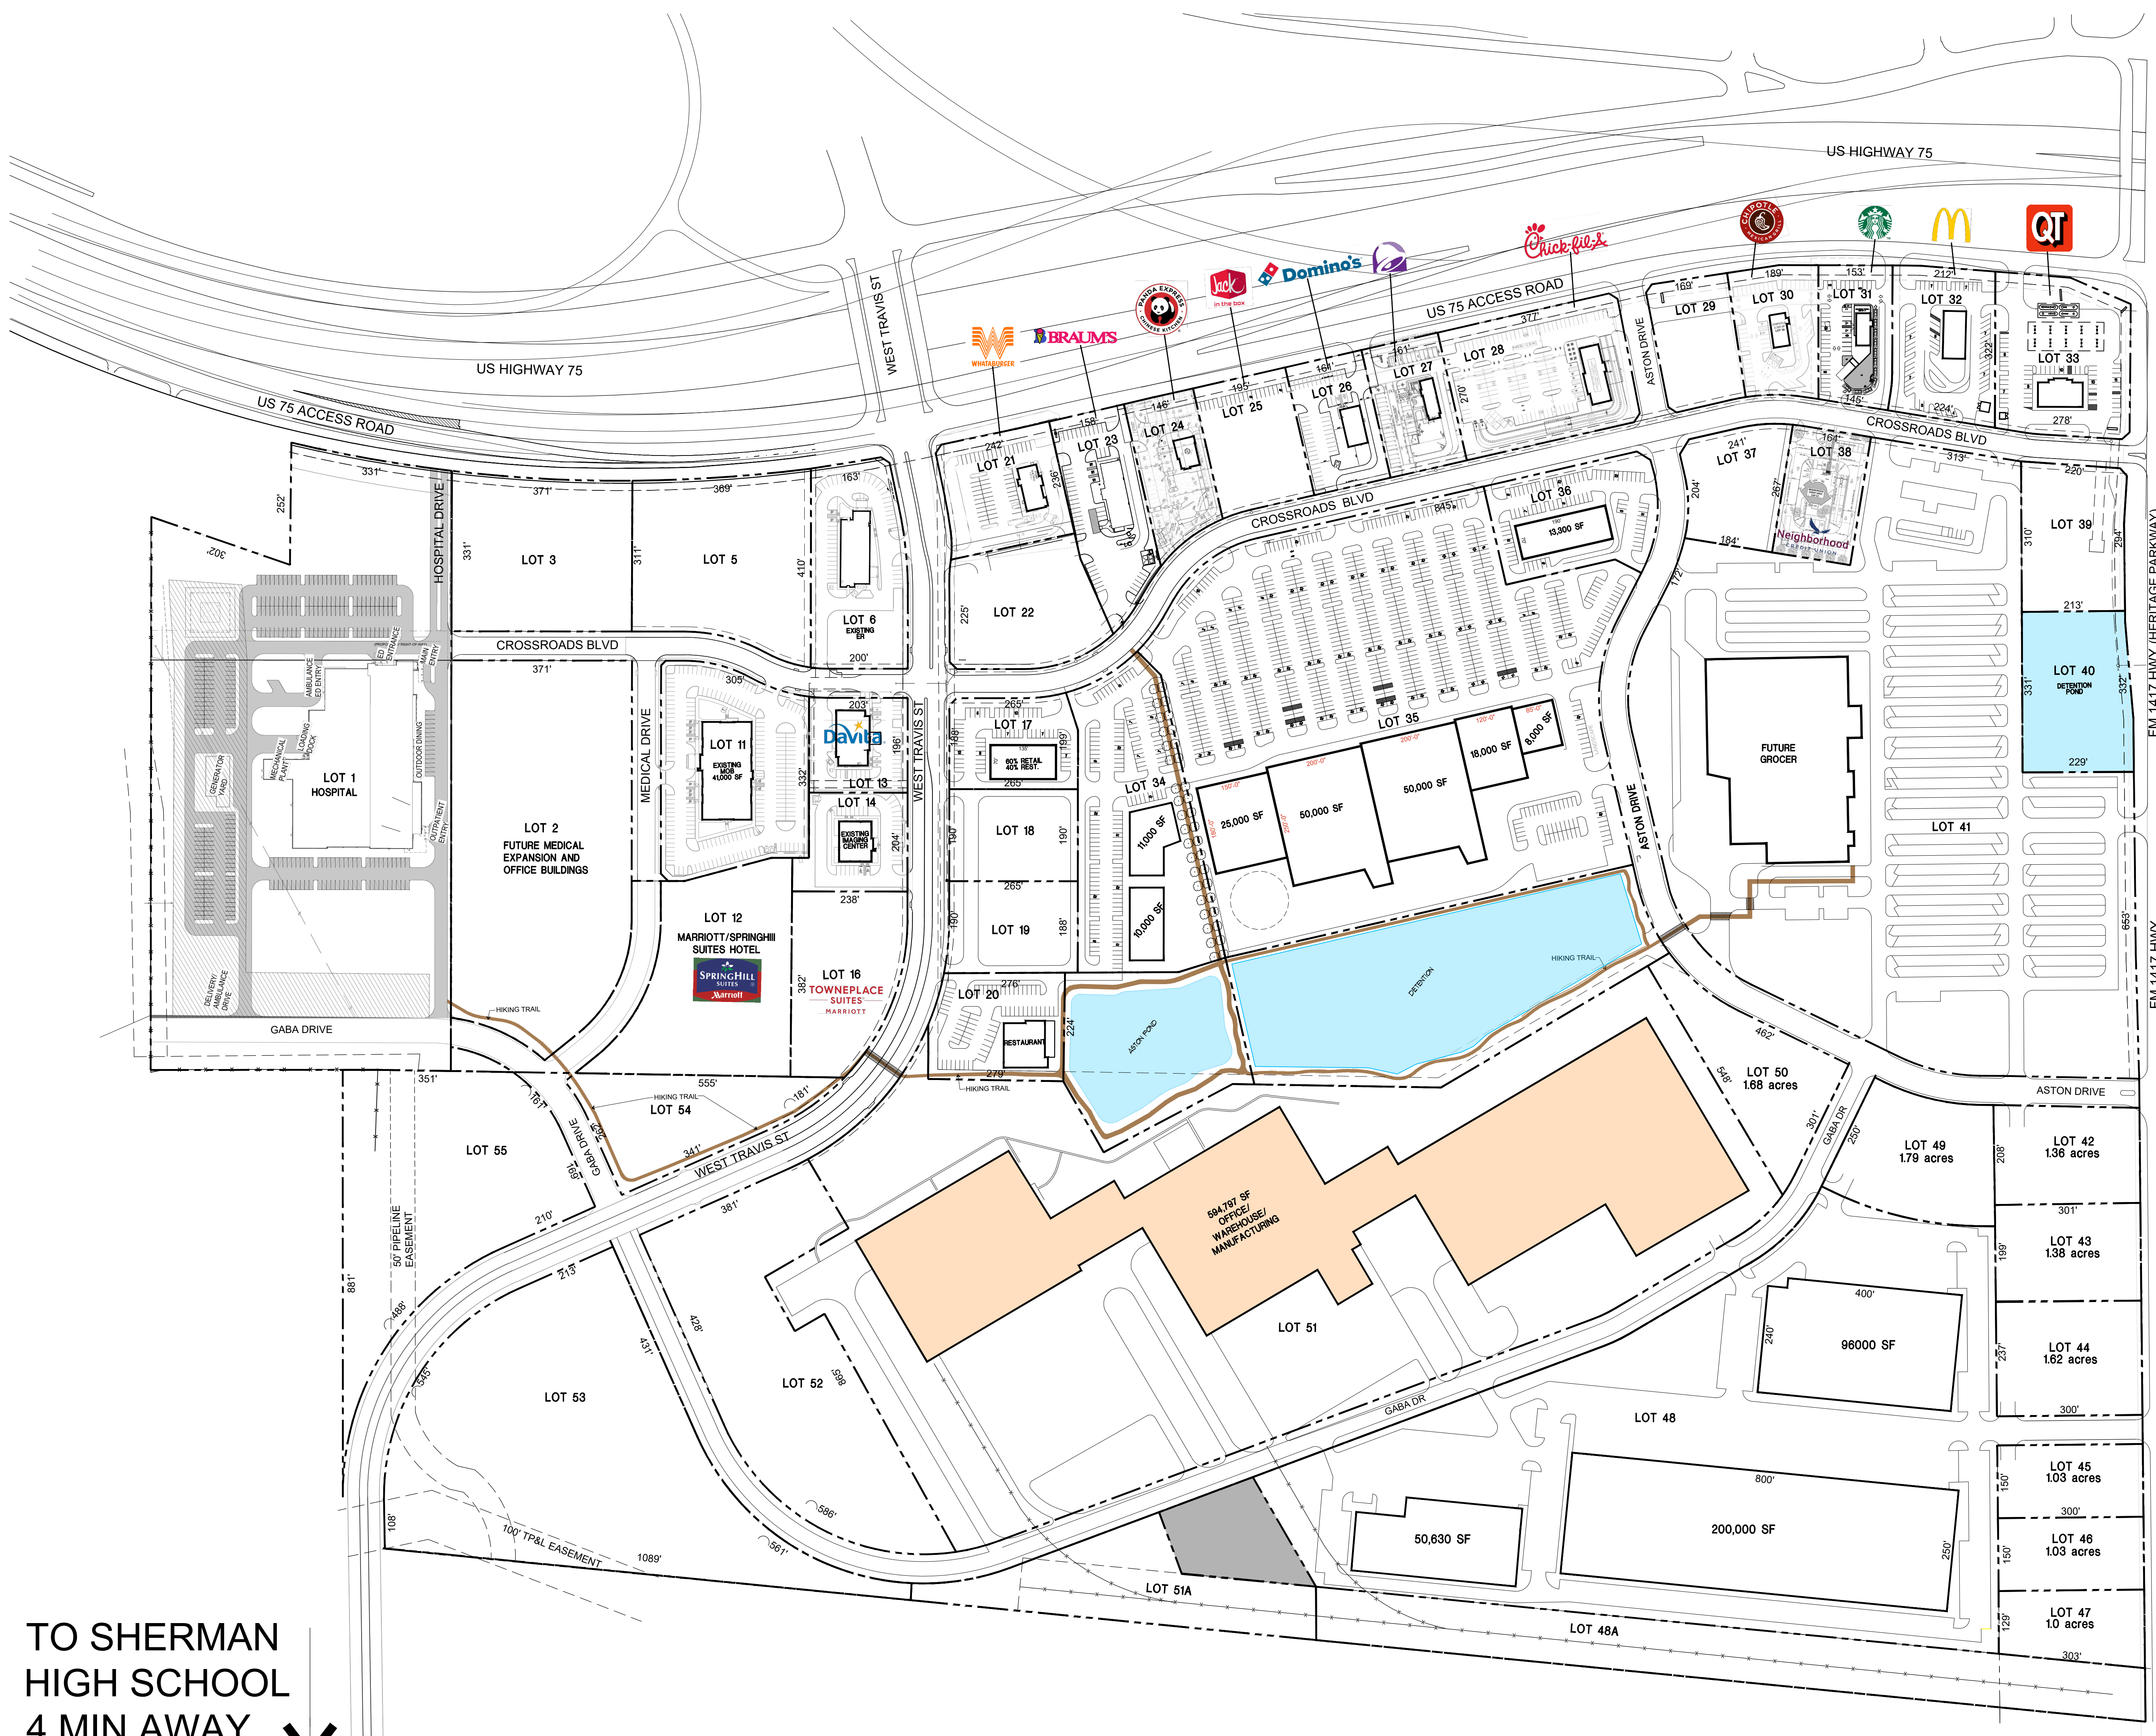

TO SHERMAN
HIGH SCHOOL
4 MIN AWAY ↓

SHERMAN CROSSROADS
SHERMAN, TEXAS
SHERMAN CROSSROADS LTD

